

SCHEDULE OF DRAWINGS

- SP1 SITE PLAN
A1 FLOOR PLAN
A2 ELEVATIONS


ZONING:
C-2

SITE ACREAGE:
1.18 ACRES (51,508 SF)

EXISTING BUILDING:
3,164 SF

ADDITION:
720 SF

CITY ADMINISTRATOR:	_____
SERVICE DIRECTOR:	_____
REVIEW FOR THE CITY OF GROVE CITY:	_____
JACKSON TOWNSHIP FIRE DEPARTMENT:	_____

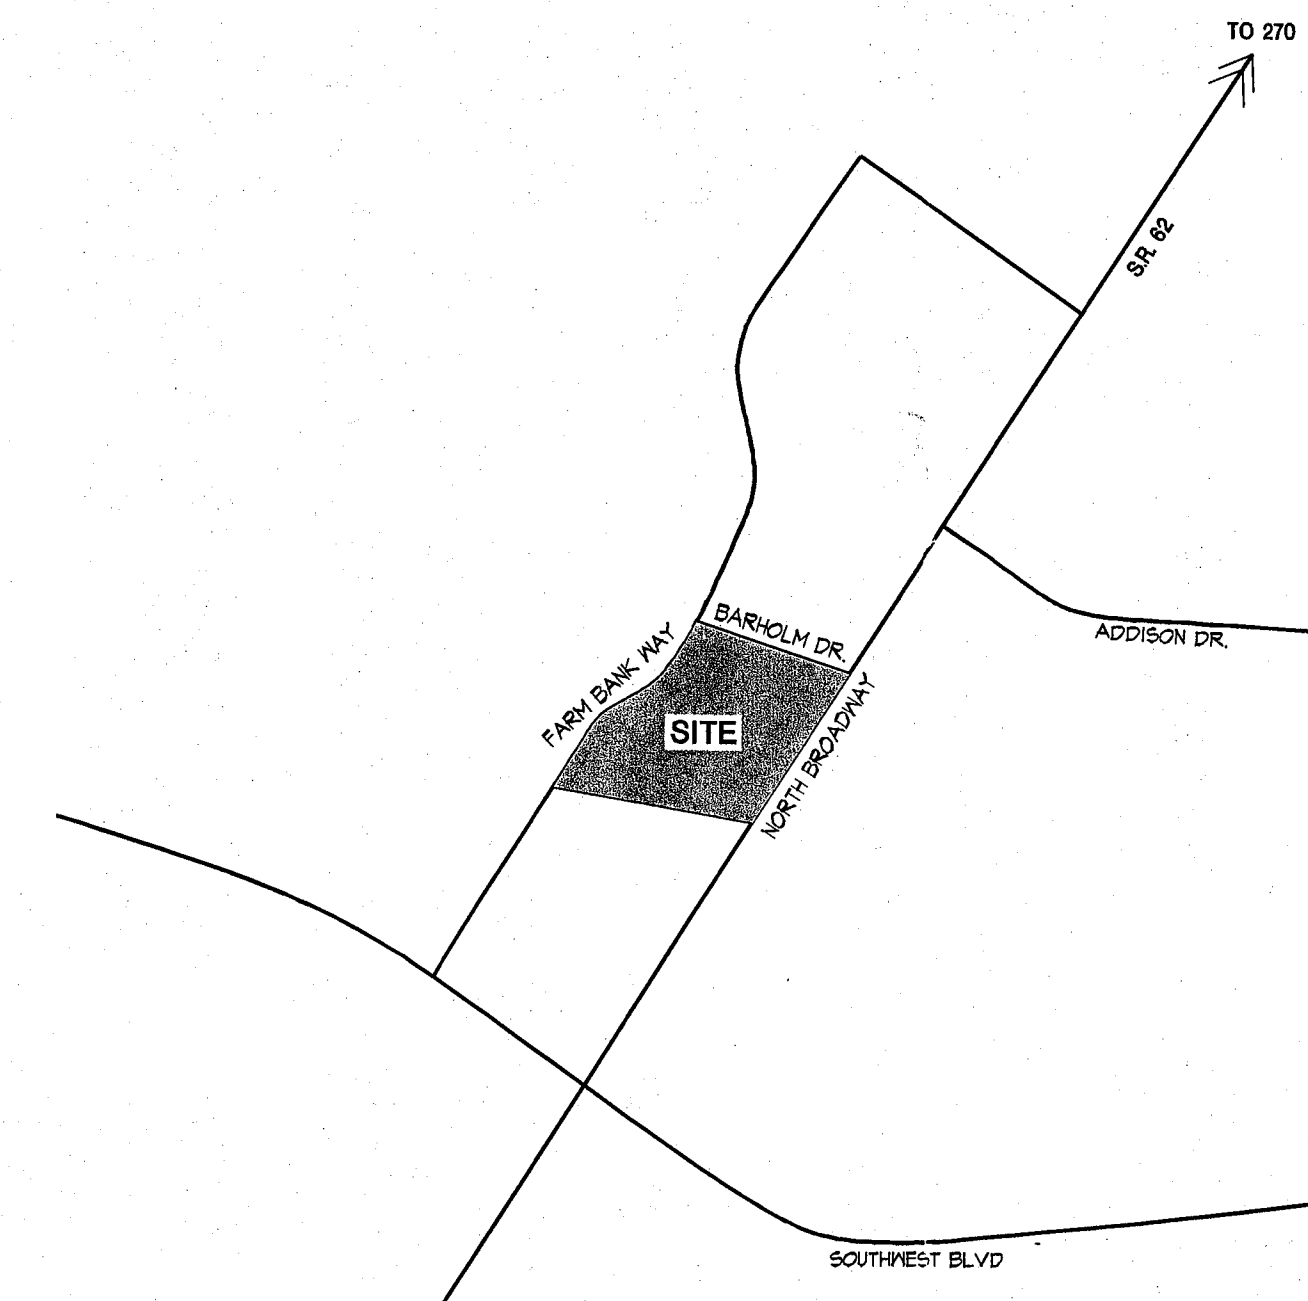

RECEIVED
APR 20 2010
GC PLANNING COMMISSION

Project Status:
☒ Planning
☐ Programming
☐ Schematic Design
☐ Design Development
☒ Construction Documents
 DEVELOPMENT PLAN

Project Reference: #09015


**ENTERPRISE RENT-A-CAR
WASH BAY ADDITION**
3521 NORTH BROADWAY
GROVE CITY, OHIO 43123


Consultants:

Date:
☐ ☐ ☐ ☐ ☒ 19 APRIL 2010


Sheet Reference:

SP1

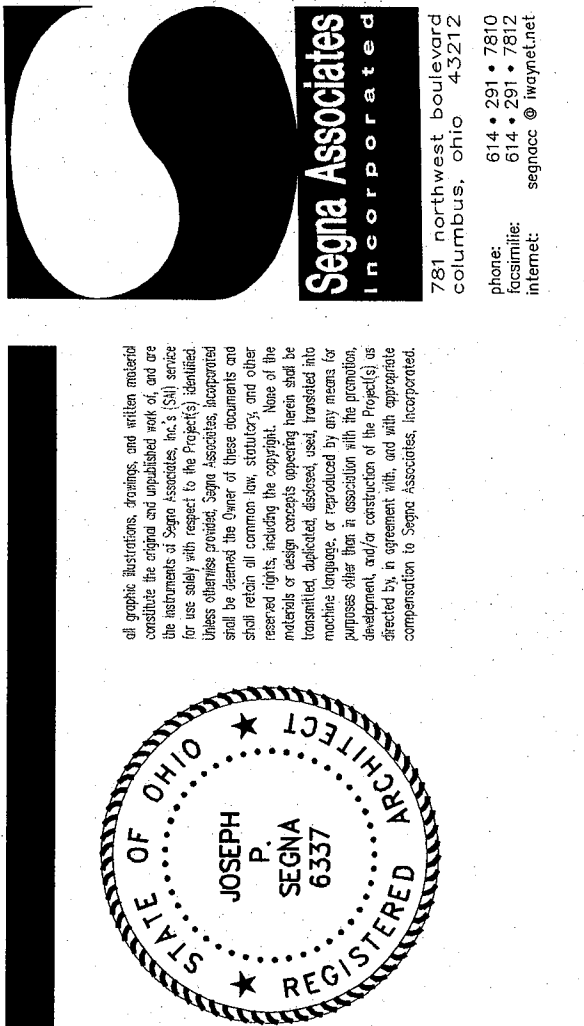


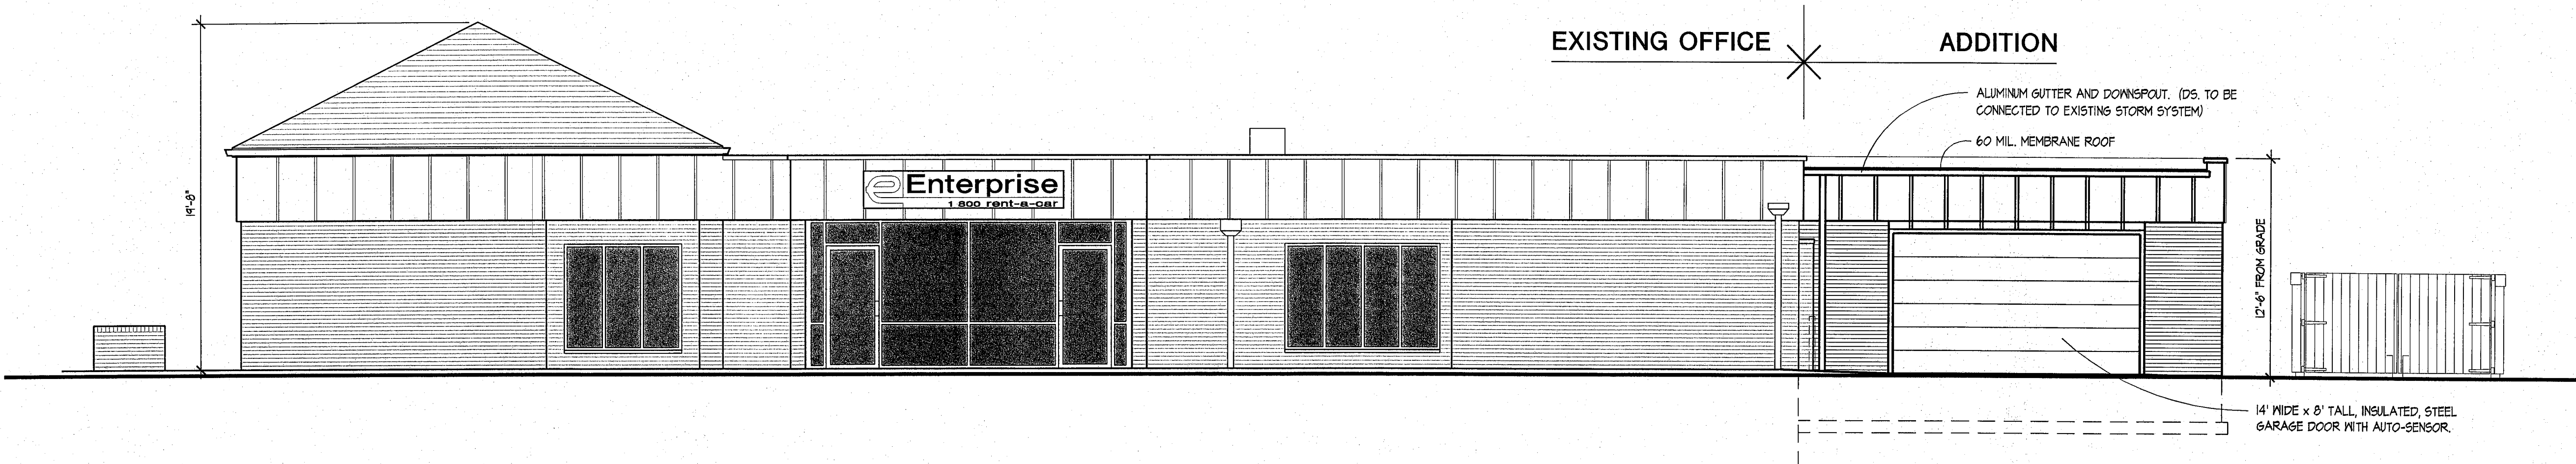

NORTH ELEVATION
3/16"=1'-0"

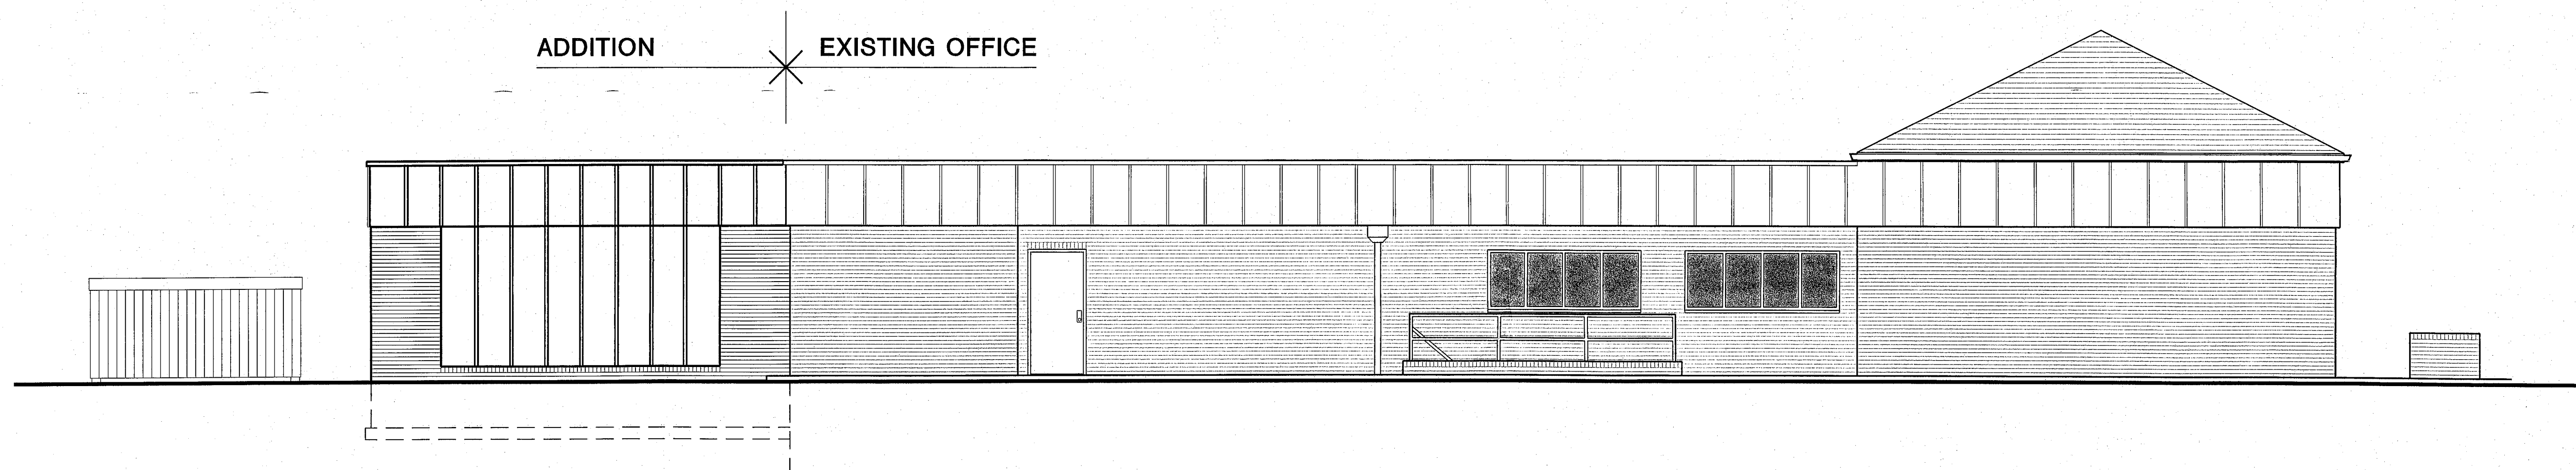

SOUTH ELEVATION
3/16"=1'-0"

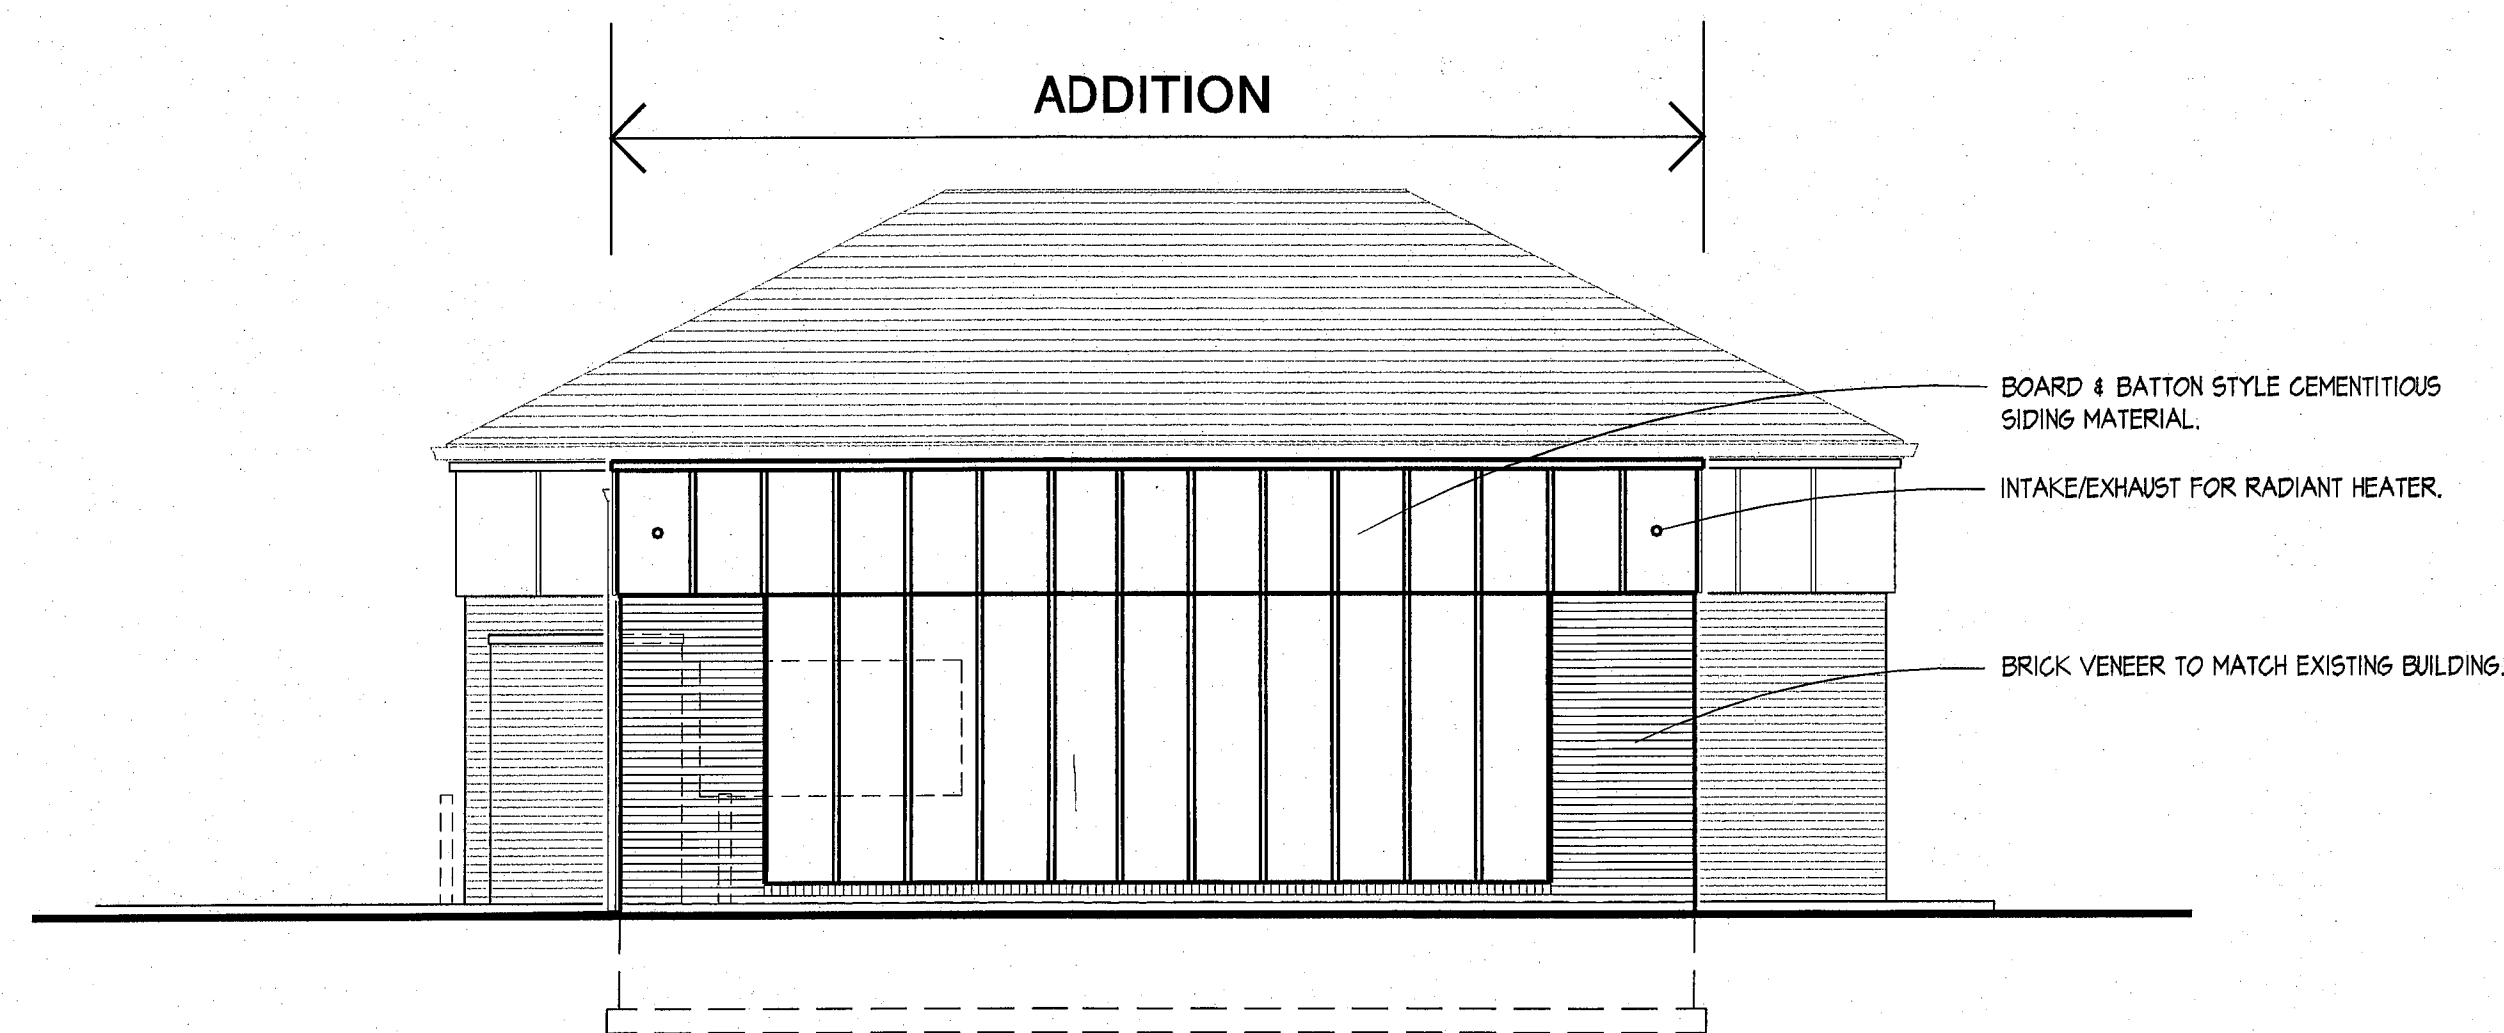

WEST ELEVATION
3/16"=1'-0"

DEVELOPMENT PLAN

Project Reference: #09015

**ENTERPRISE RENT-A-CAR
WASH BAY ADDITION
3521 NORTH BROADWAY
GROVE CITY, OHIO 43123**

Date: ☐ 19 ☐ 20 ☐ 21 ☒ 19 APRIL 2010


Project Status:


Planning
Programming
Schematic Design
Design Development
Construction Documents
DEVELOPMENT PLAN

Sheet Reference:


A 2

all rights reserved. drawings and details created by Segma Associates, Inc. for the use of the client. no part of this drawing may be reproduced or transmitted in any form or by any means electronic or mechanical, including photocopying, recording, or by any information storage and retrieval system, without the prior written permission of Segma Associates, Inc. 10/11/10

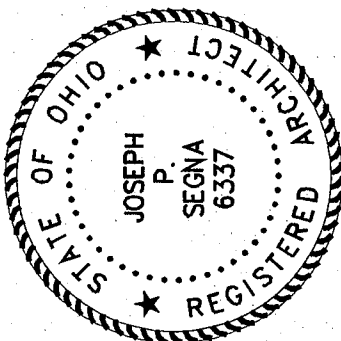


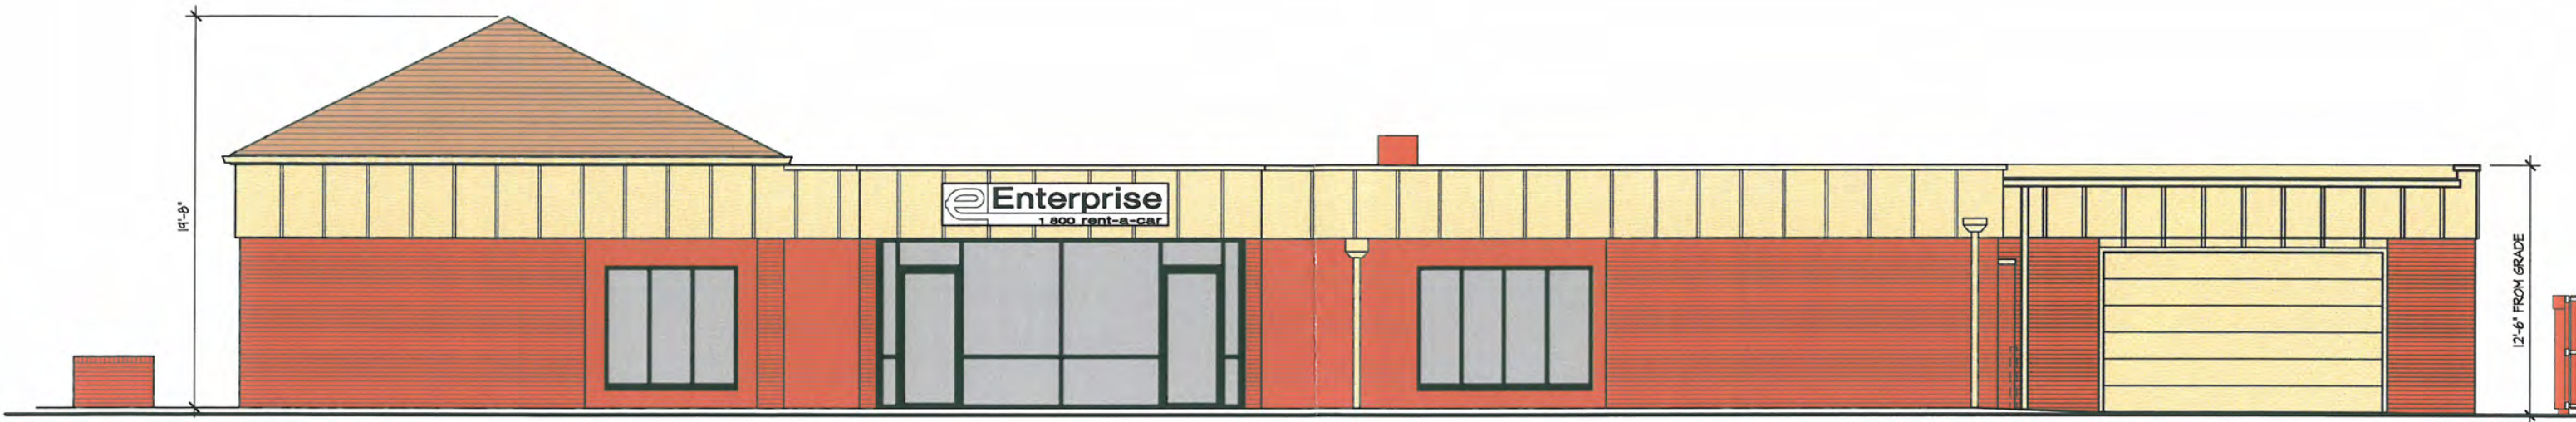

NORTH ELEVATION
 1/8"=1'-0"

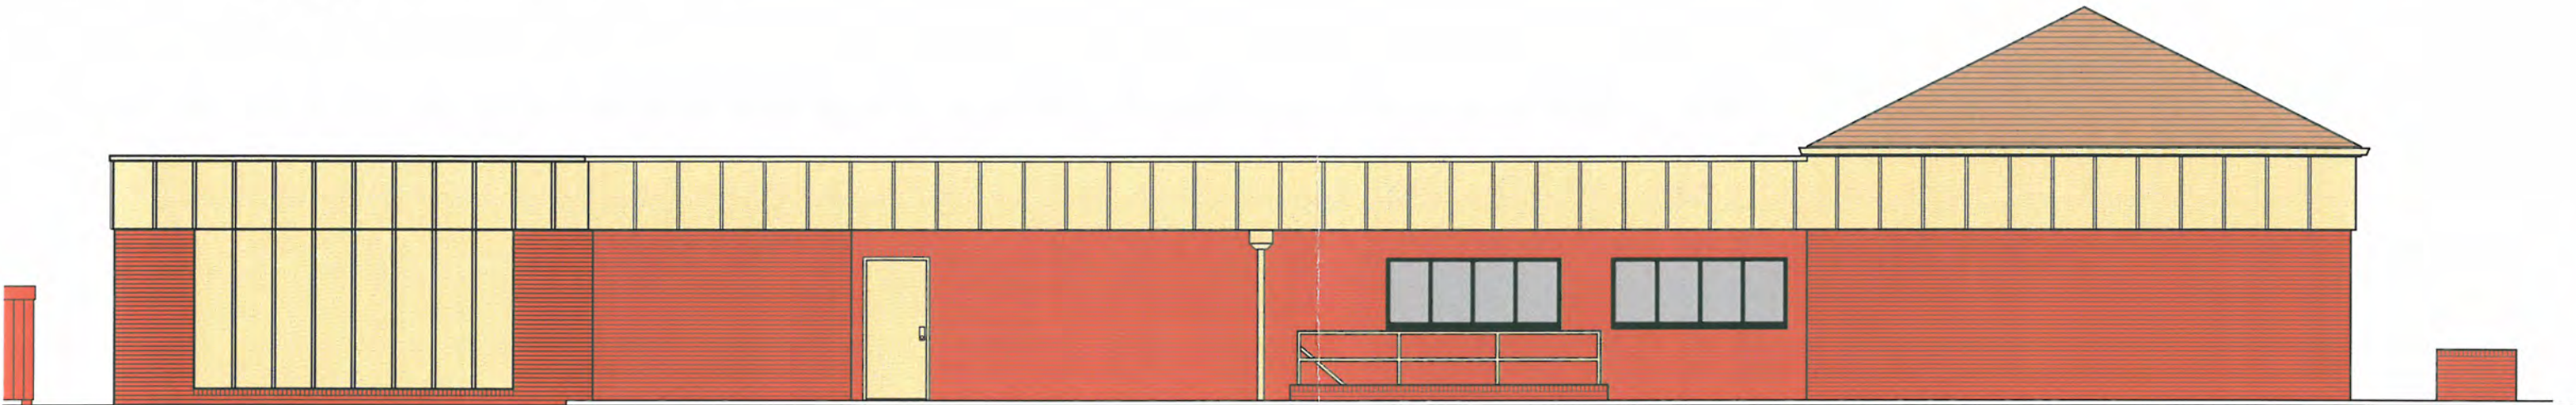

SOUTH ELEVATION
 1/8"=1'-0"

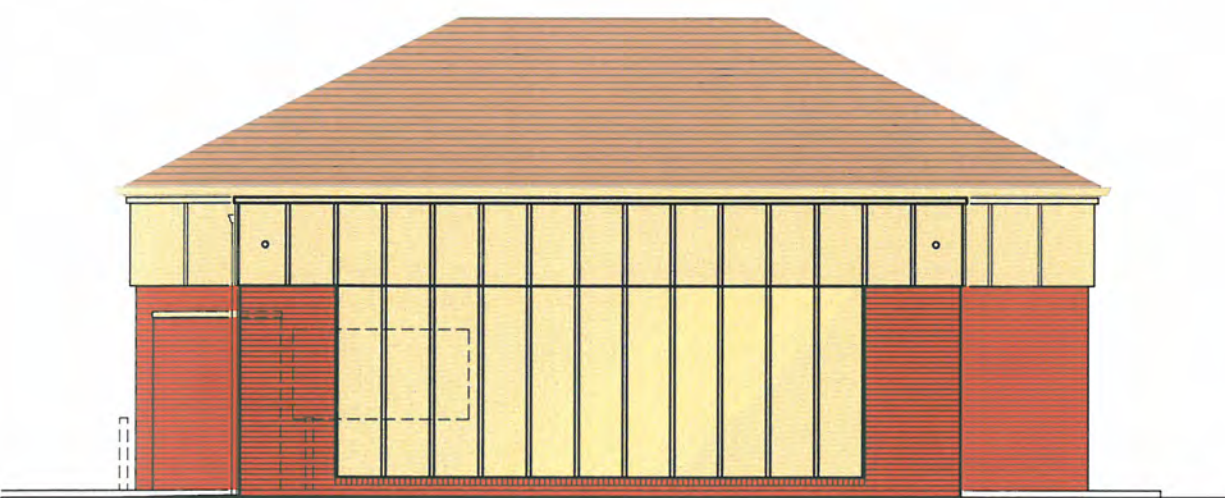

WEST ELEVATION
 1/8"=1'-0"

COLOR SELECTIONS:

- BRICK: BOWERSTON - VERTICAL SCORE RED BRICK
- SIDING (NEW & EXISTING): SHERWIN WILLIAMS - SW6140
- EXTERIOR STEEL DOORS: SHERWIN WILLIAMS - SW6140
- GUTTERS & DOWNSPOUTS: SHERWIN WILLIAMS - SW6140
- WINDOW FRAMES & STOREFRONT: SHERWIN WILLIAMS - SW6993

RECEIVED

APR 20 2010

GC PLANNING COMMISSION

DEVELOPMENT PLAN 19 APRIL 2010

**ENTERPRISE RENT-A-CAR
 WASH BAY ADDITION
 3521 NORTH BROADWAY
 GROVE CITY, OHIO 43123**

**Segna Associates
 Incorporated**
 781 northwest boulevard
 columbus, ohio 43212
 phone: 614 • 291 • 7810
 facsimile: 614 • 291 • 7812